


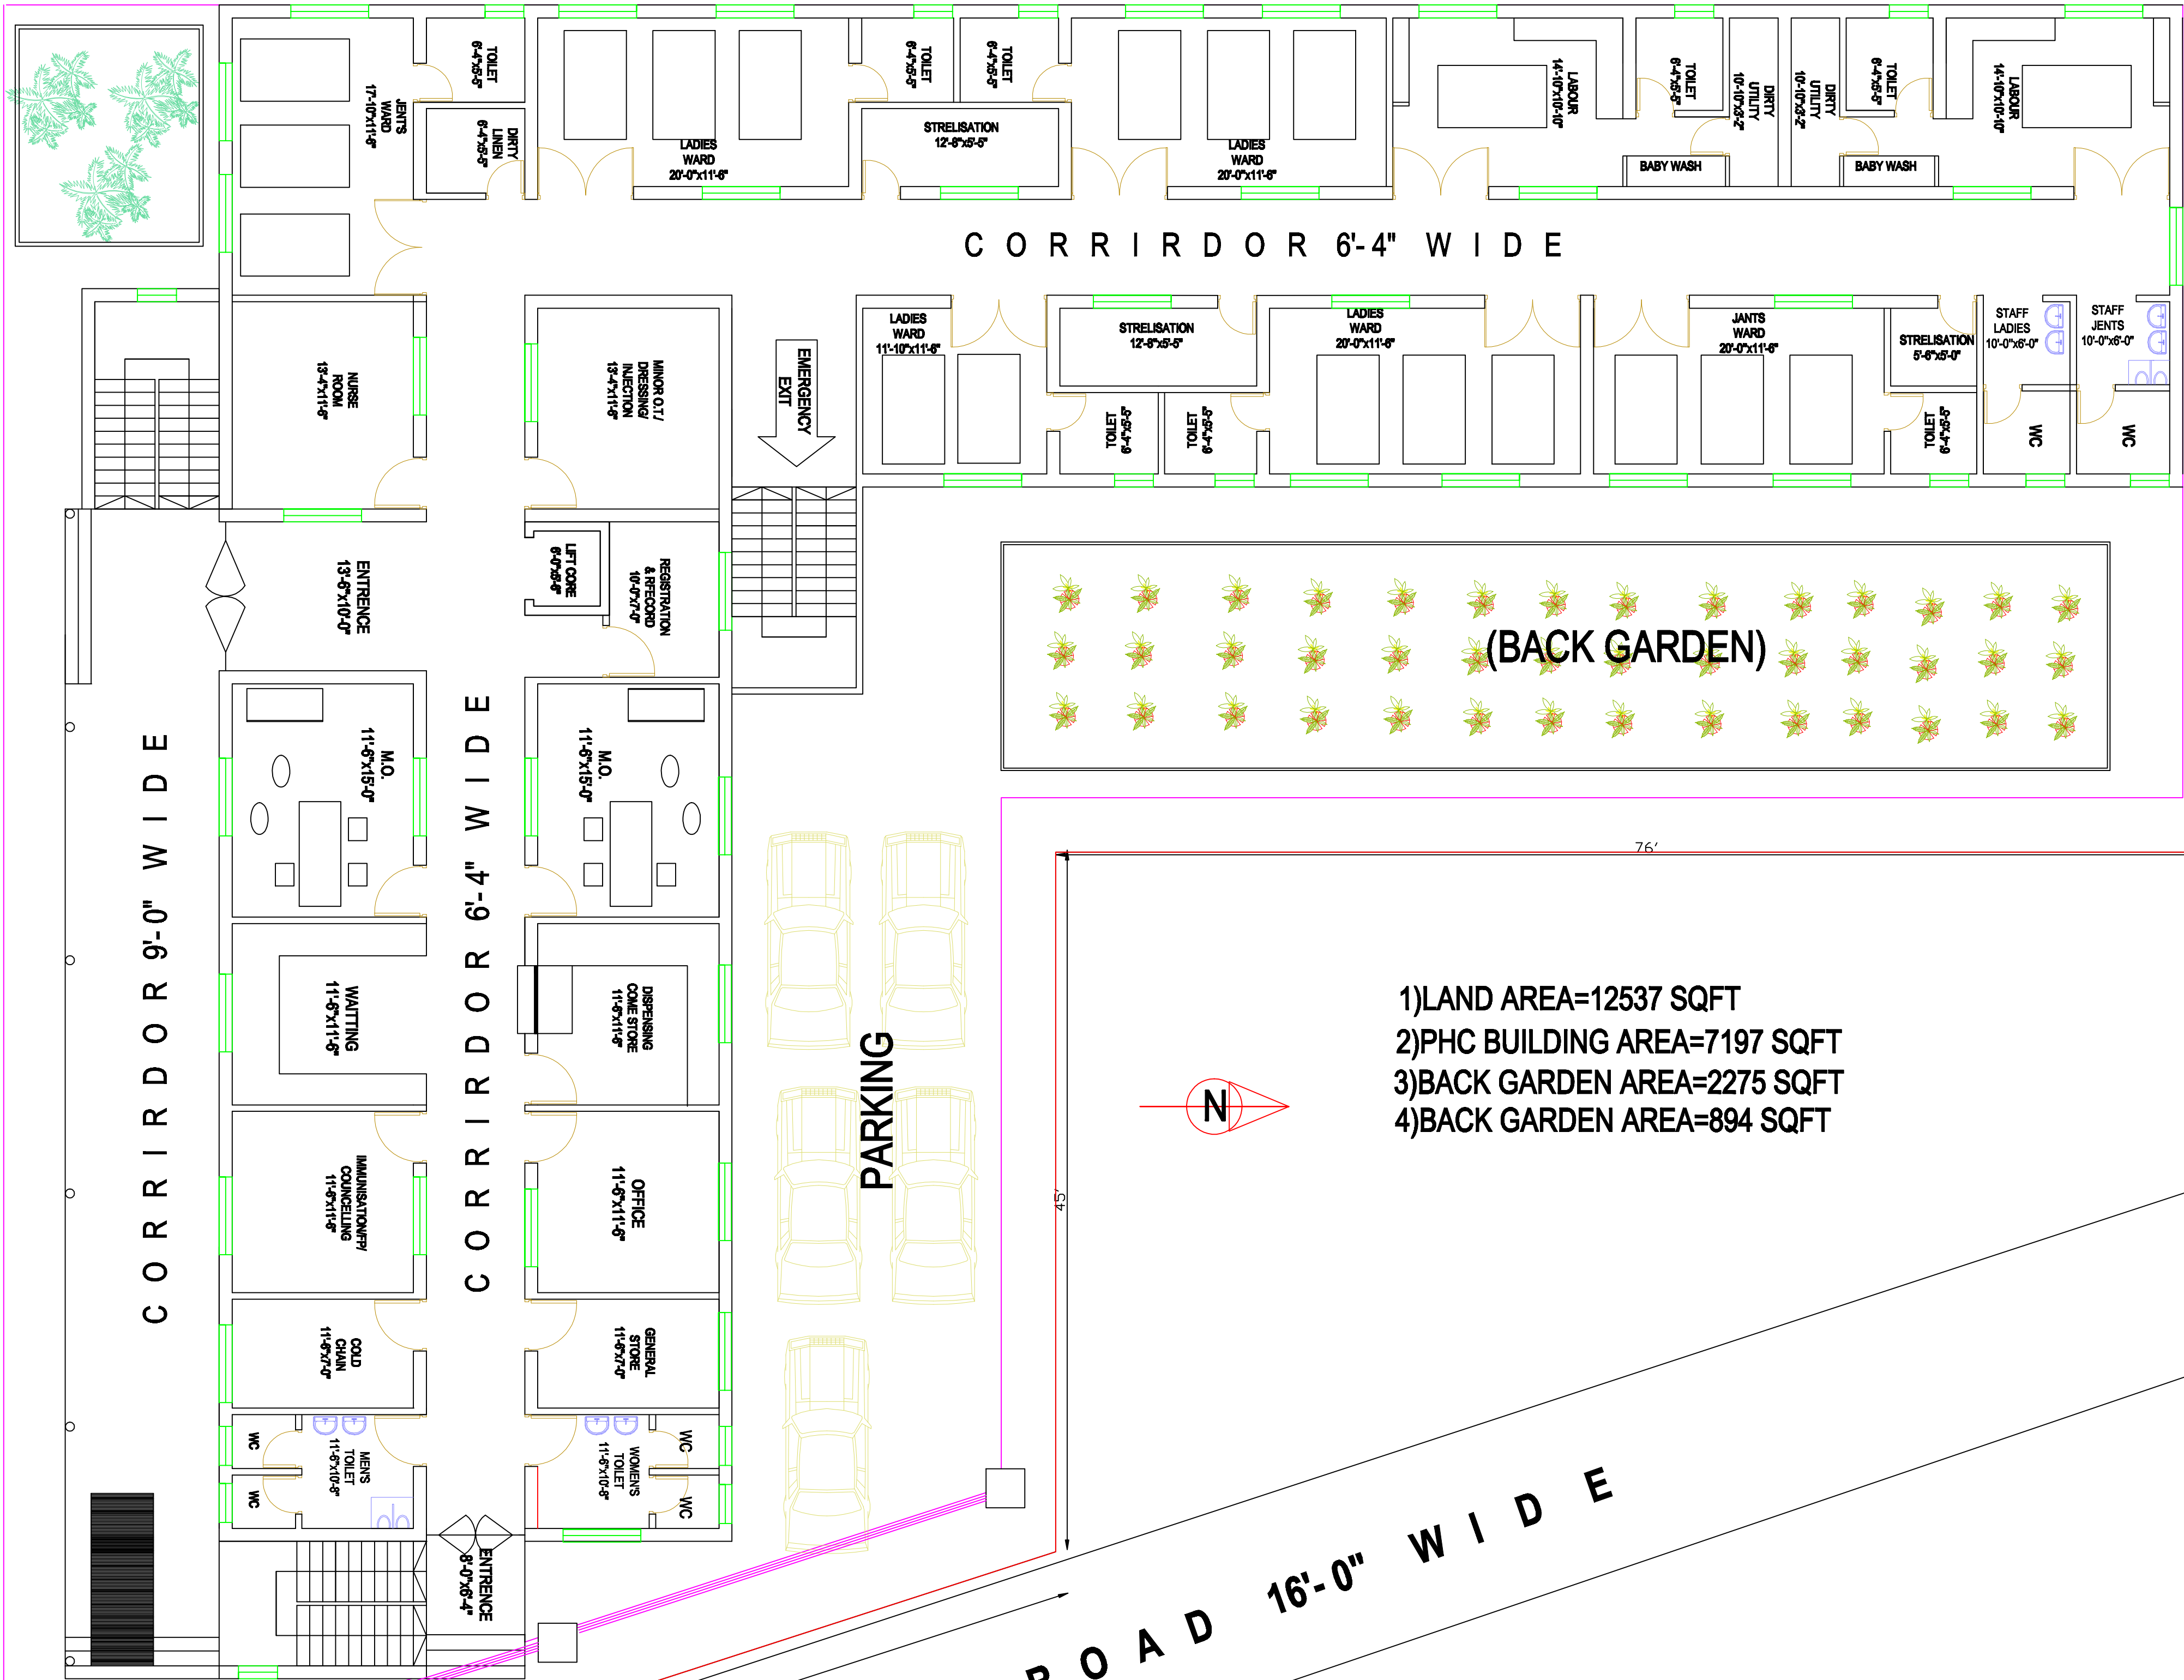

- 1)LAND AREA=12537 SQFT
- 2)PHC BUILDING AREA=7197 SQFT
- 3)BACK GARDEN AREA=2275 SQFT
- 4)BACK GARDEN AREA=894 SQFT